



**FINAL UPDATE**

STRUCTURAL BULKHEADS MARKED IN RED  
 COLOR. NO FURTHER CHANGES OF  
 STRUCTURAL BULKHEADS AVAILABLE  
 ANY FURTHER MODIFICATION OF THIS PLAN  
 IS SUBJECT TO EXTRA CHARGE

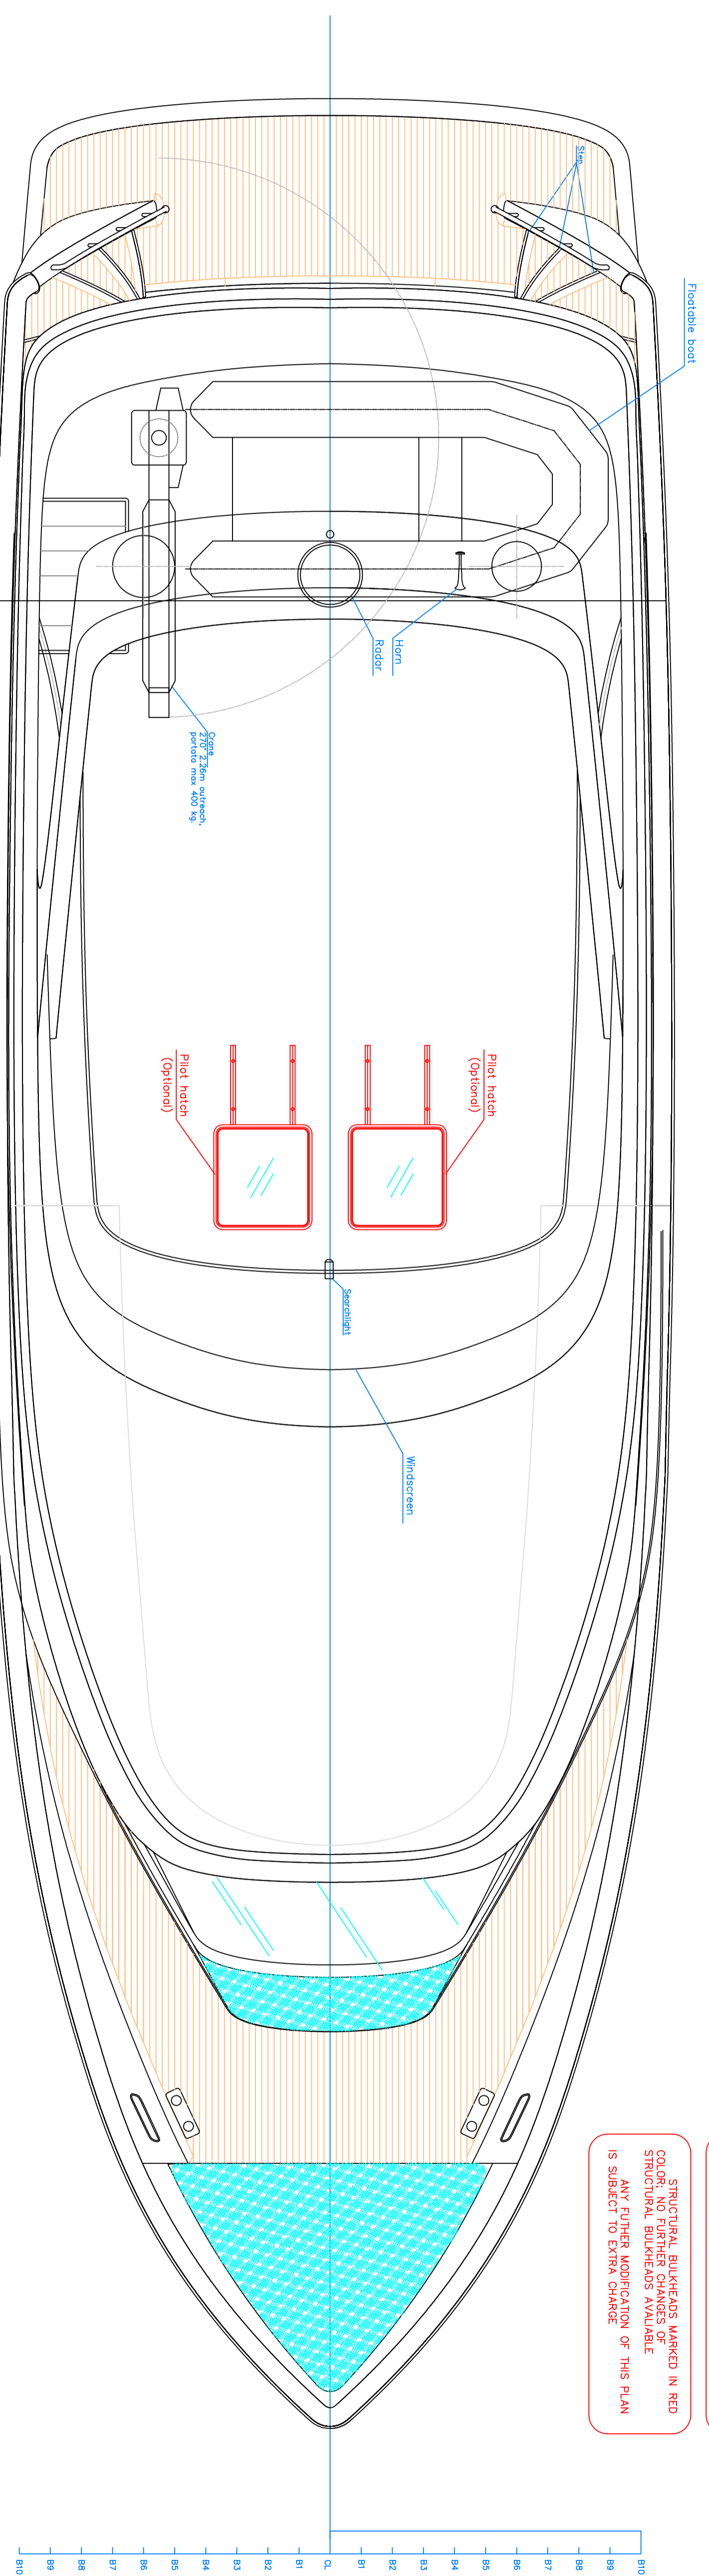

EXTERIOR PLAN

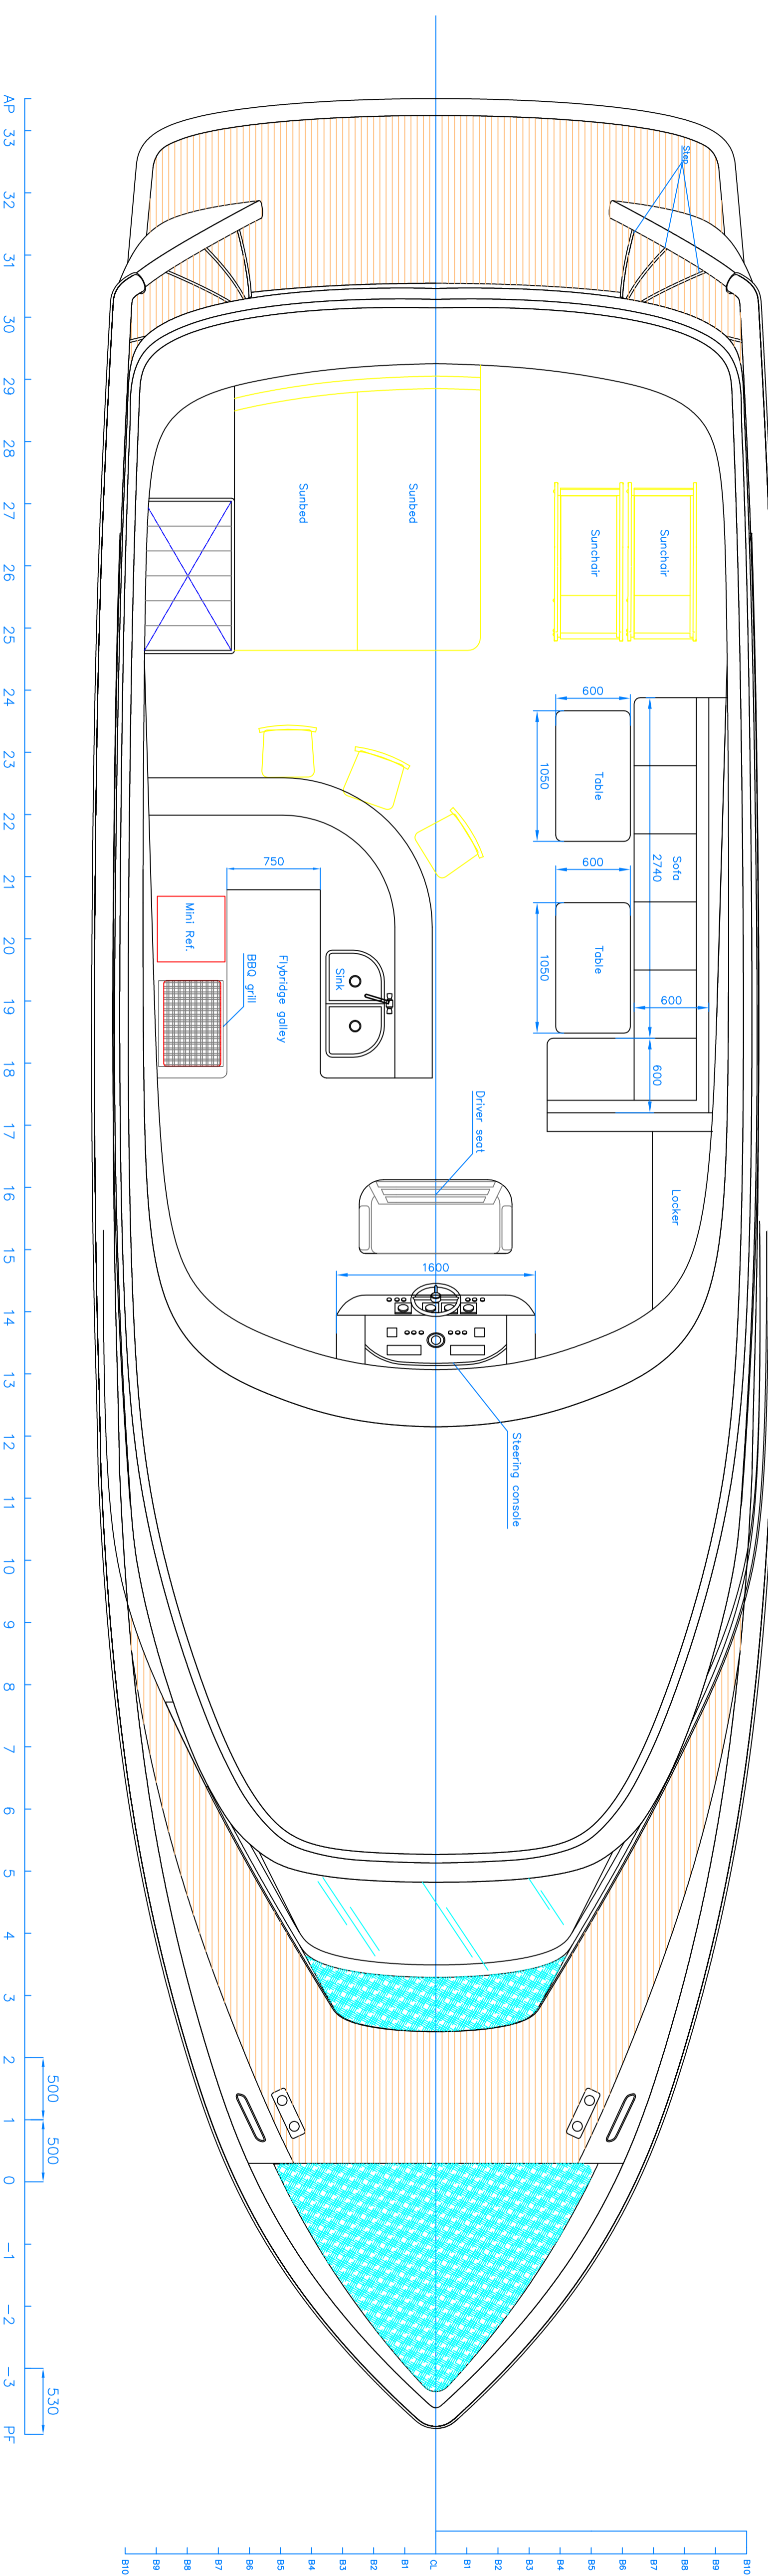

Design:	GB61 MOTOR YACHT
Title:	GENERAL ARRANGEMENT
Drawing No:	GB61.LO.03
Client:	©



Date:	13/10/2010	Scale:	1:30
Sheet 01	Sheets 1	Edition	V1
Designed:	WW	Checked:	
Approved:		Filename:	GB61_LO.dwg