
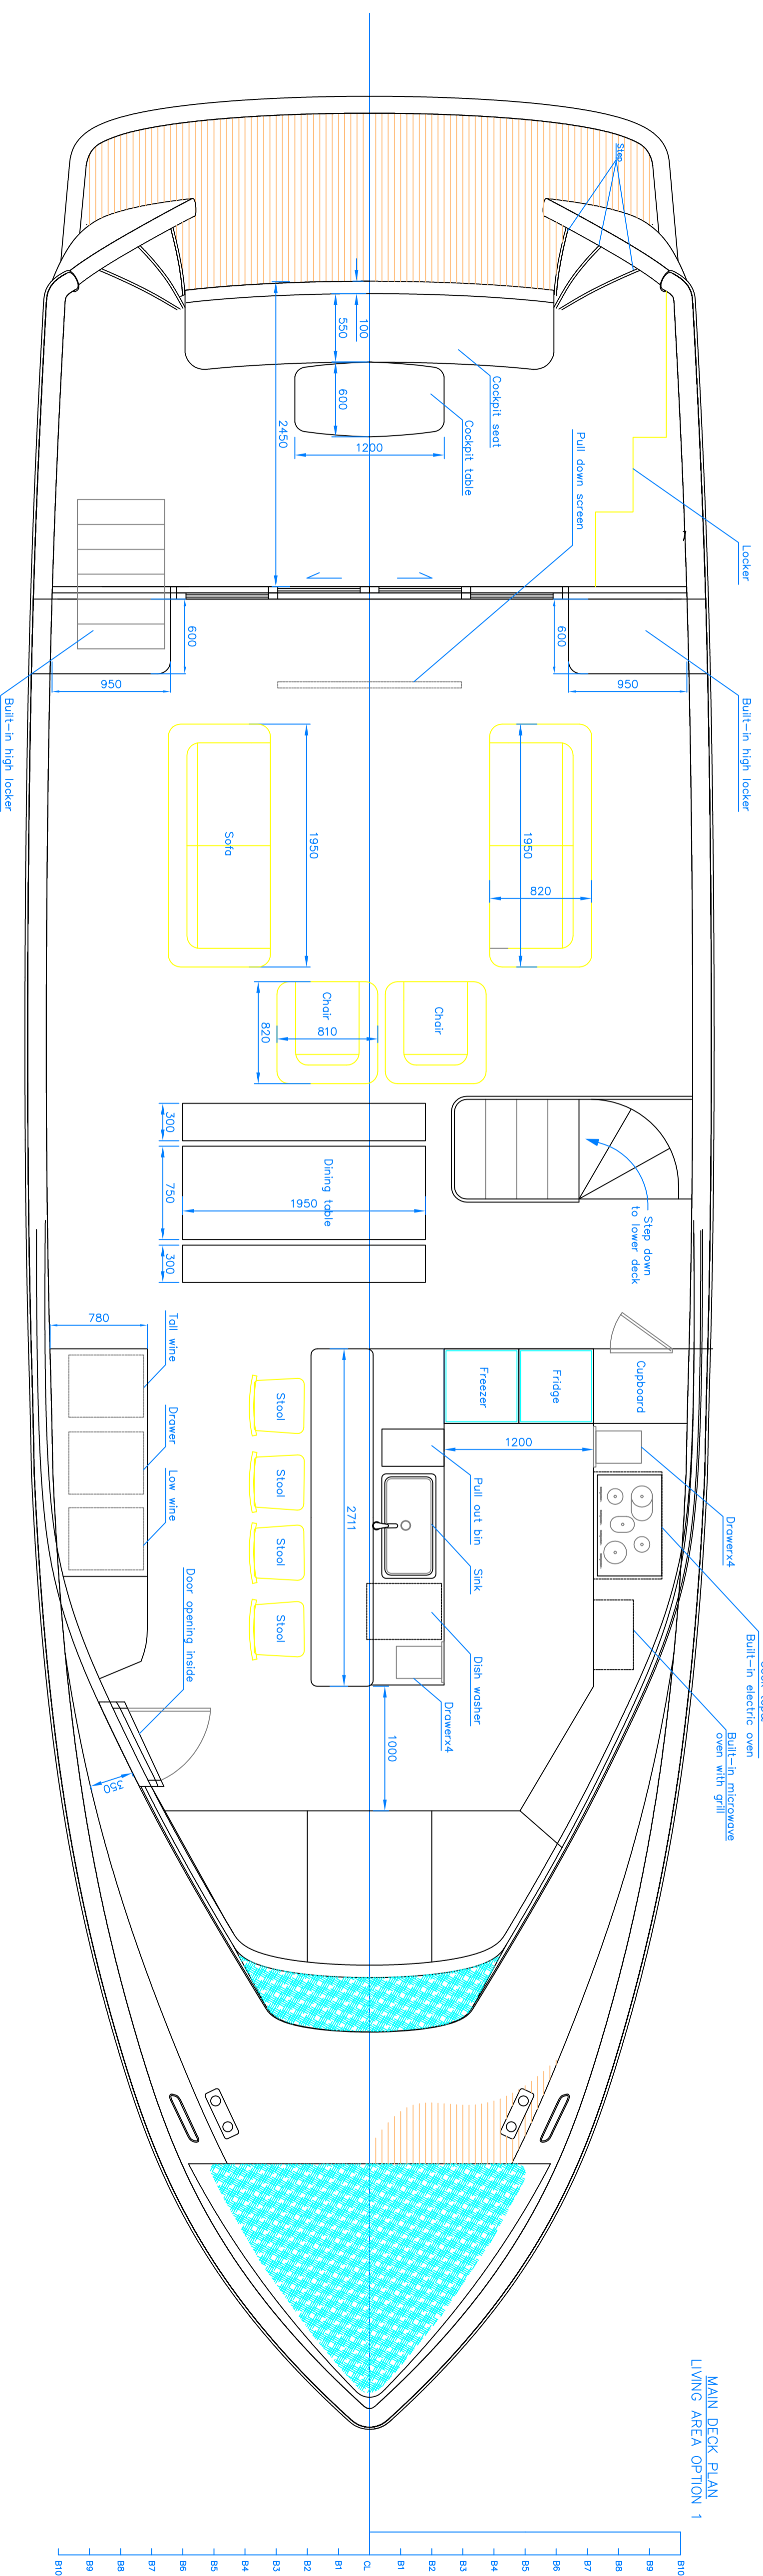


CENTERLINE SECTION
Looking to Port

FINAL UPDATE

STRUCTURAL BULKHEADS MARKED IN RED
COLOR: NO FURTHER CHANGES OR
STRUCTURAL BULKHEADS AVAILABLE
ANY FURTHER MODIFICATION OF THIS PLAN
IS SUBJECT TO EXTRA CHARGE

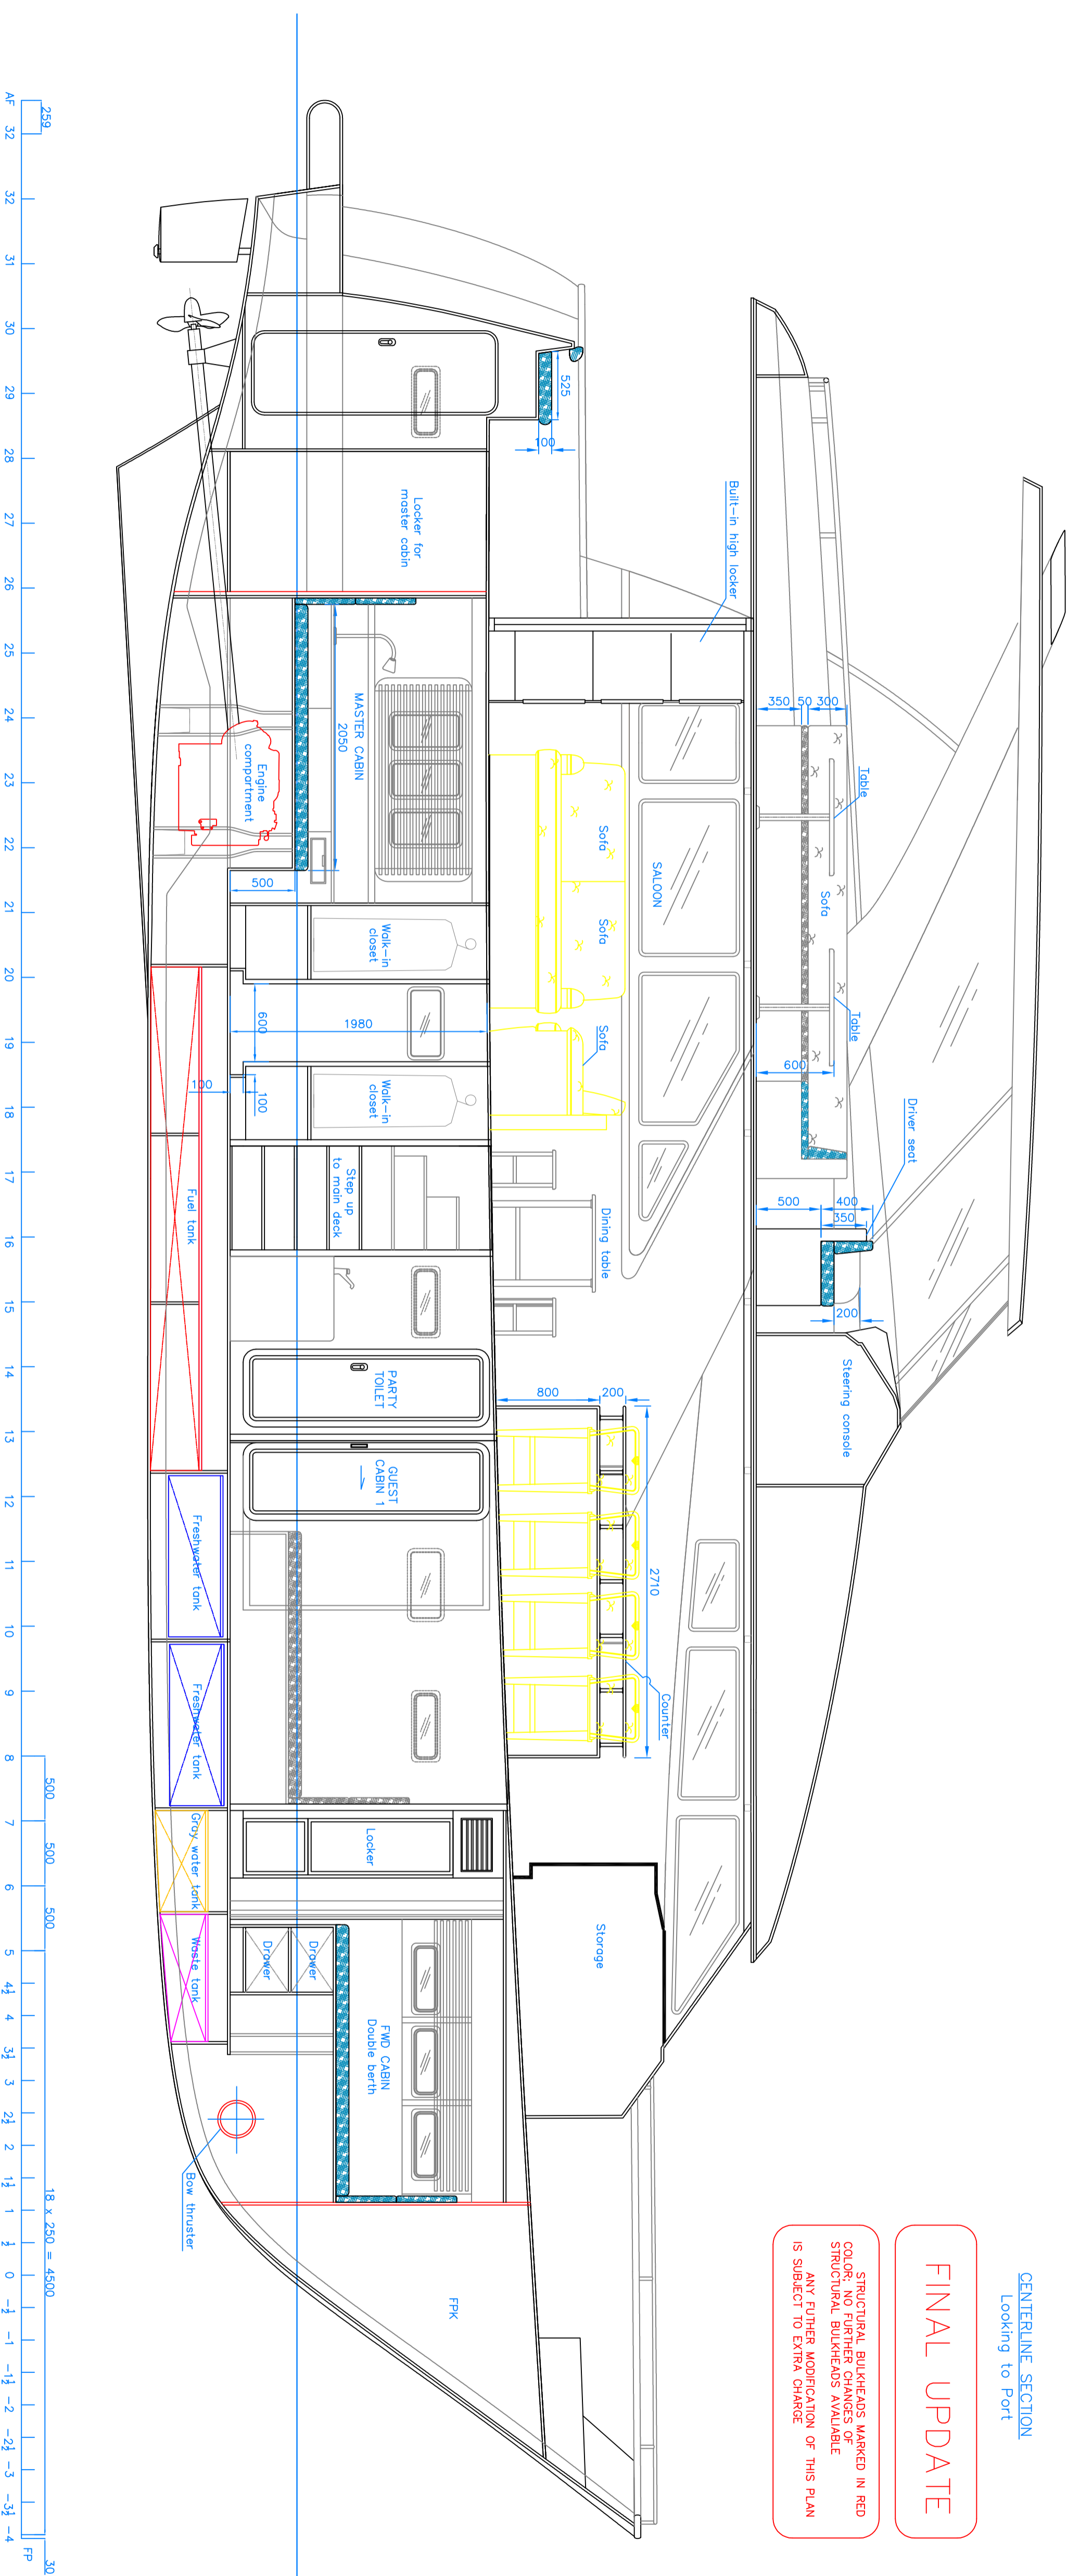

MAIN DECK PLAN
LIVING AREA OPTION 1

Design:	GB61 MOTOR YACHT
Title:	GENERAL ARRANGEMENT
Drawing No:	GB61.LO.04
Client:	



Date:	13/10/2010	Scale:	1:30
Sheet 01	Sheets 1	Edition	V1
Designed:	WW	Checked:	
Approved:		Filename:	GB61_LO.dwg